


LAMONTE STREET

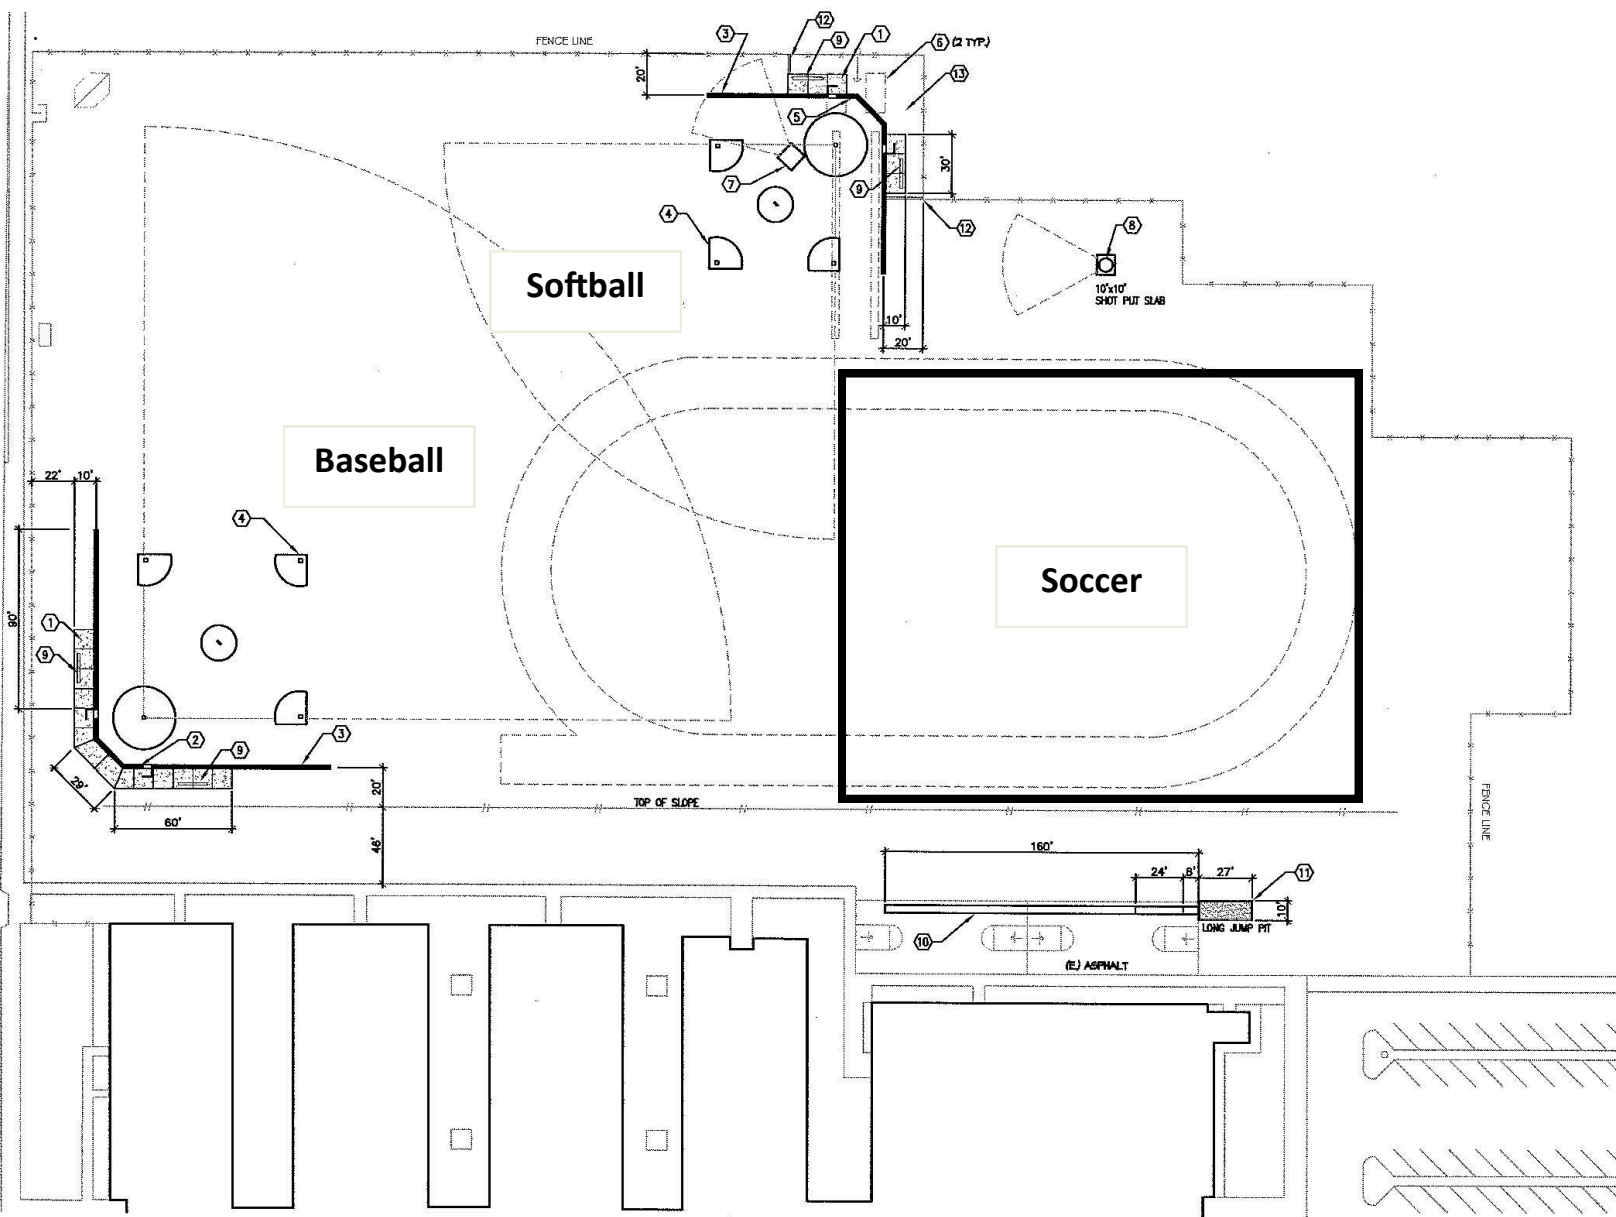

**SITE PLAN**  
SCALE: 1"=40'-0"

