

153 South Jefferson Street
 Spokane, WA 99201
 509 838.4511 | fax 509 838.4605
 www.bernardowills.com

Project:	NEWTECH Skill Center Phase 2 Modernization Spokane Public Schools 4141 North Regal Street Spokane, WA 99207	Date:	October 20, 2015
BWA No:	14-370	Addendum No:	Four

This Addendum forms a part of the Contract Documents and modifies the original Bidding Documents dated October 1, 2015, as noted below. This Addendum shall become a part of the Contract Documents to the same extent as though it had been written into the body thereof and bound therein. This Addendum is applicable to the items affected and all bidders are held responsible for the contents herein. Please acknowledge receipt of this Addendum in the space provided on the Bid Form; failure to do so may subject the Bidder to disqualification.

This Addendum consists of a total of 1 page and 1 drawing.

A. CHANGES TO PRIOR ADDENDUM

Addendum 3:

- Changes to Drawings: Item 3.d. – Drawing A5.14 / INTERIOR ELEVATIONS: Ignore duplicate of drawing A3.02 which was included in the Addendum 3 packet. Add drawing A3.03. See attached drawing A3.03.
- Changes to Drawings: Revise item numbering to be sequential from 1 to 8.

B. CHANGES TO BIDDING REQUIREMENTS

- None.

C. CHANGES TO AGREEMENT AND OTHER CONTRACT FORMS

- None.

D. CHANGES TO THE CONDITIONS OF THE CONTRACT

- None.

E. CHANGES TO SPECIFICATIONS

- None.

F. CHANGES TO DRAWINGS

- None.

G. PRIOR APPROVALS

- None.


H. ATTACHMENTS

- None.

I. BIDDER QUESTIONS WITH RESPONSES


- None.

END OF ADDENDUM

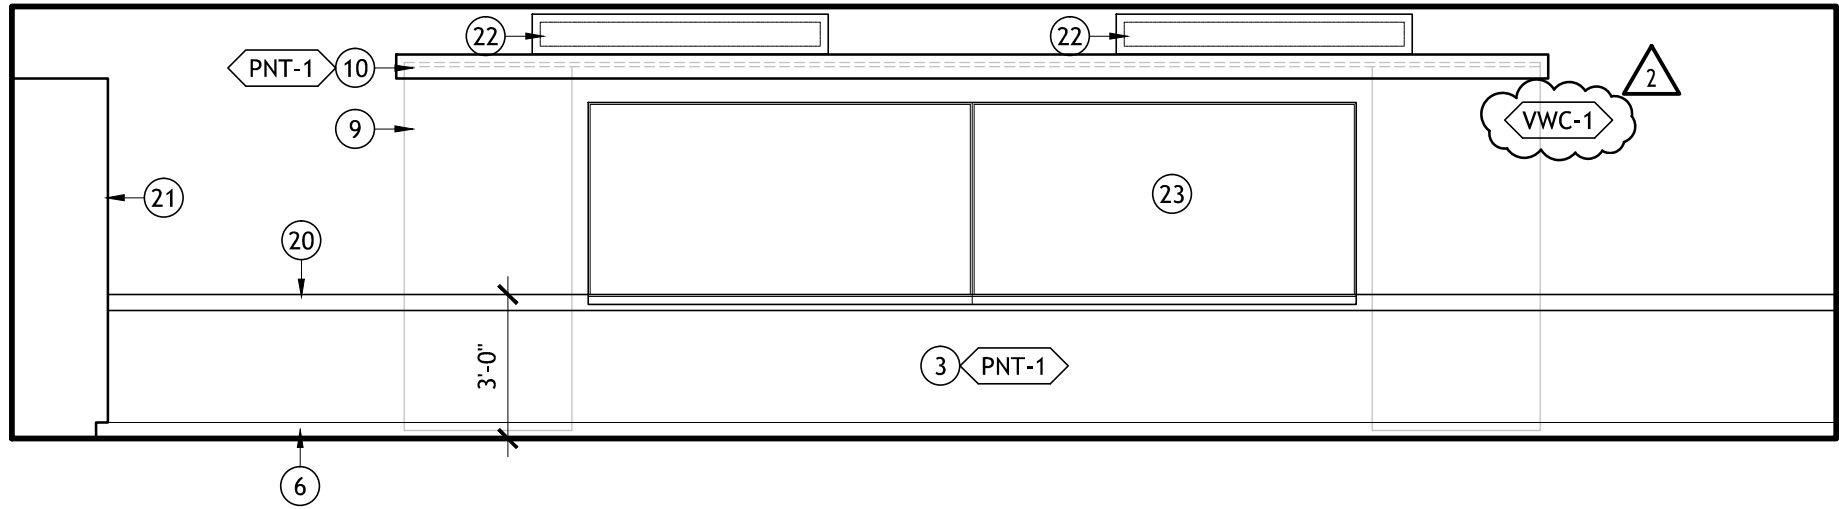

7 DINING/CLASSROOM 107

SCALE: 1/4" = 1'-0"

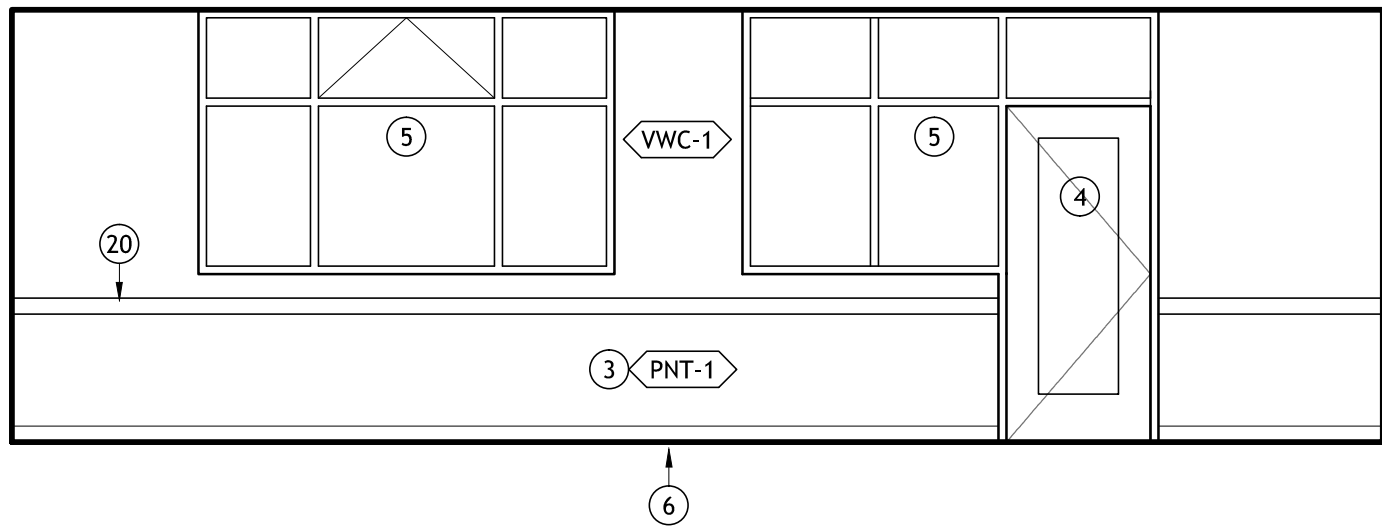

8 DINING 107

SCALE: 1/4" = 1'-0"